


0 5m 10m  
SCALE 1:250 @ A1



**IMPORTANT INFORMATION**  
 Dimensions to be confirmed on site prior to start of works and ODAS to be informed of discrepancies immediately. No dimensions to be scaled from this drawing.  
 All materials and works are to be carried out in accordance with current British Standards, Planning Approval, current Building Regulations and Codes of Practice.  
 Party Wall Act - Notices under the Party Wall Act are to be served by the property owner or appointed third party by property owner.  
 Health and Safety - CDM 2015 Regulations apply to all construction works to be carried out and apply to designers, contractors and the client. As such all parties have duties under these regulations.

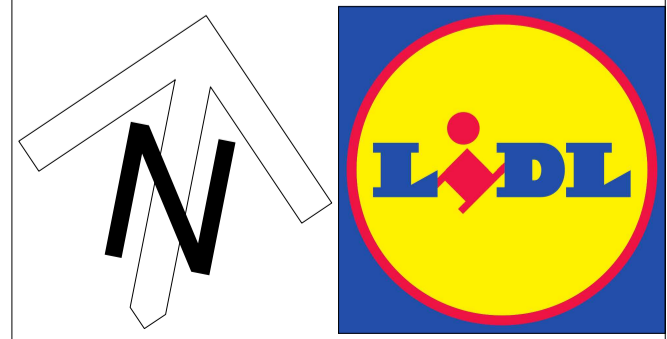

| Rev | Date | Description | Revised By | Checked By |
|-----|------|-------------|------------|------------|
|     |      |             |            |            |

**Client:**  
 LIDL GREAT BRITAIN LTD.  
 Chillpark Brake, Clyst Honiton,  
 Exeter, Devon, EX5 2FU  
**Project Name:**  
 NORTH PAIGNTON  
**Drawing Title:**  
 PUBLIC CONSULTATION SITE PLAN  
**Drawing Status:** PLANNING

**Project No:** 18079  
**Drawing No:** AD\_141  
**Drawn By:** SEN  
**Checked By:** OGH  
**Date:** SEPT 2020  
**Scale @ A1:** 1:250

**ONE DESIGN**  
 ARCHITECTURAL SERVICES  
 One Design Architectural Services Ltd  
 Unit 1 Merchants Quay,  
 Phase II, Ashley Lane, Shipley,  
 West Yorkshire, BD17 7DB  
 Tel: 01274 591188  
 www.onedesignarchs.com  
 mail@onedesignarchs.com  
 Registered in England & Wales No: 8355643

Notes

Revisions

Drawing Status: PLANNING