




PROPOSED NORTH ELEVATION
SCALE 1:100

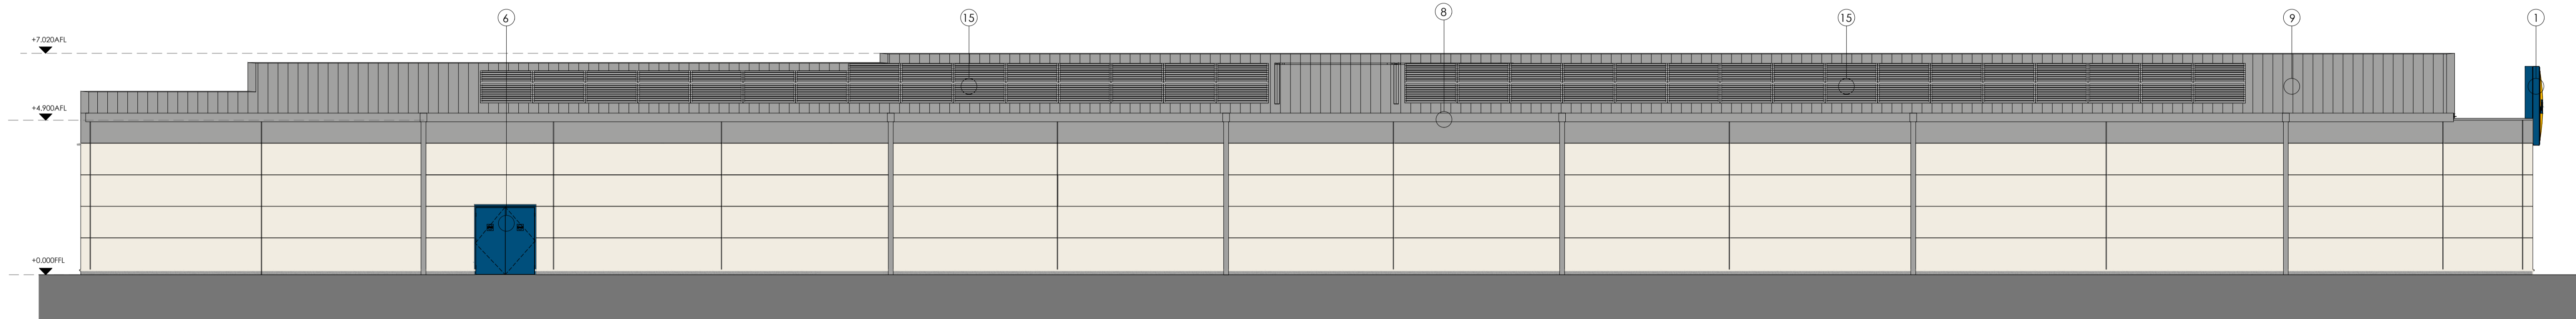

PROPOSED SOUTH ELEVATION
SCALE 1:100

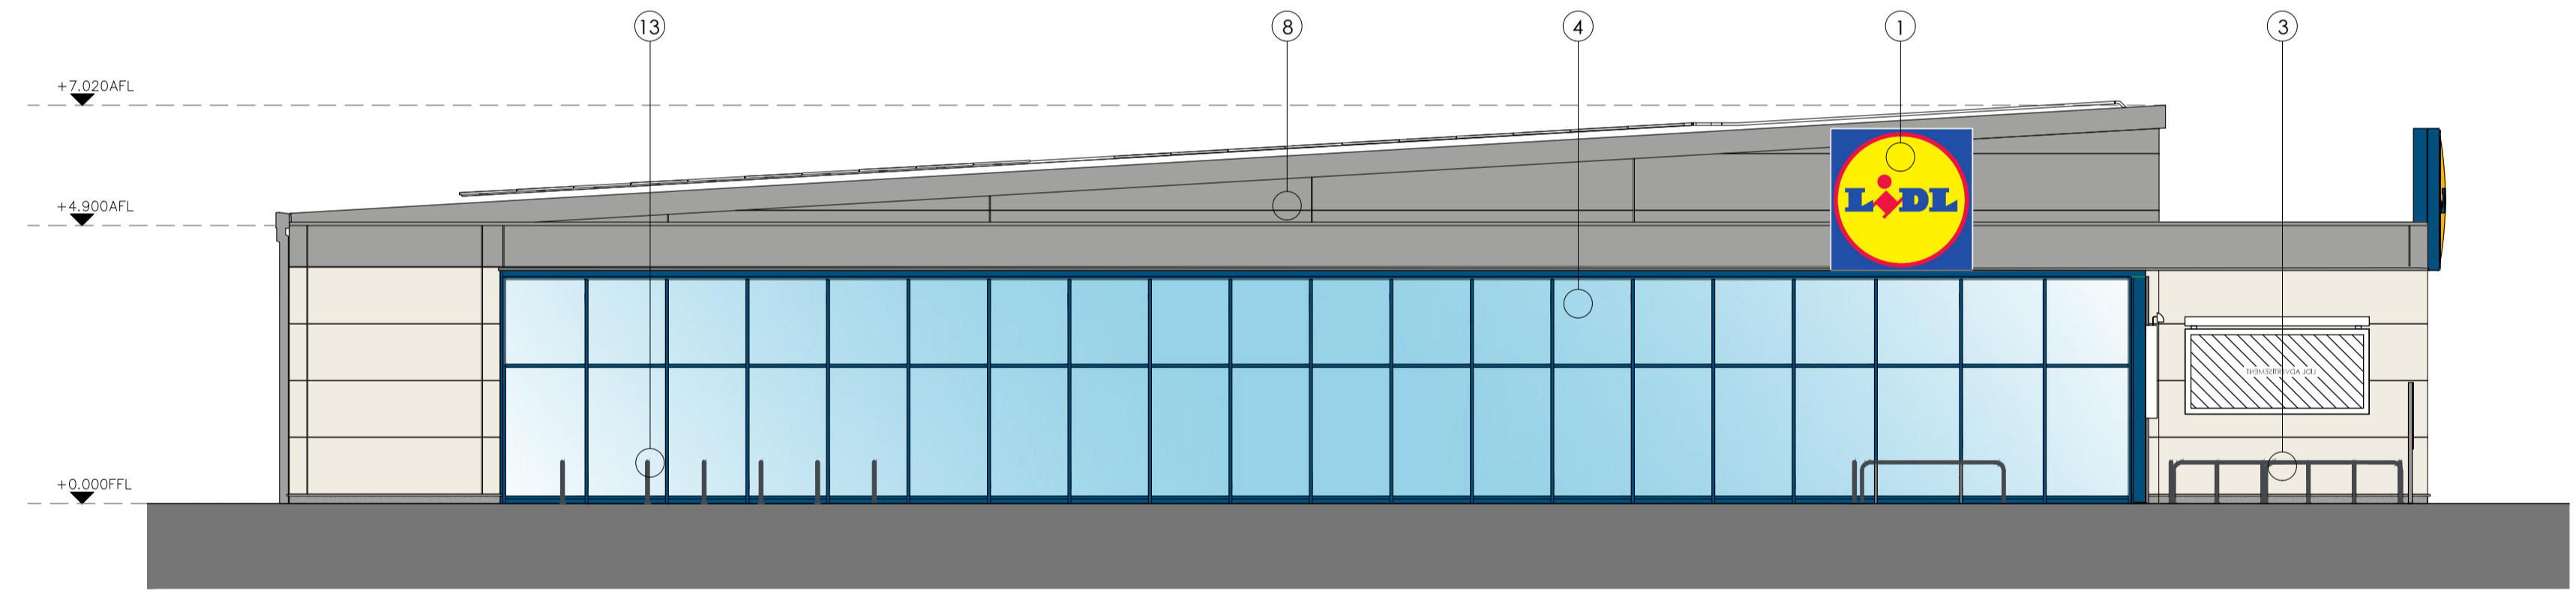


PROPOSED EAST ELEVATION
SCALE 1:100

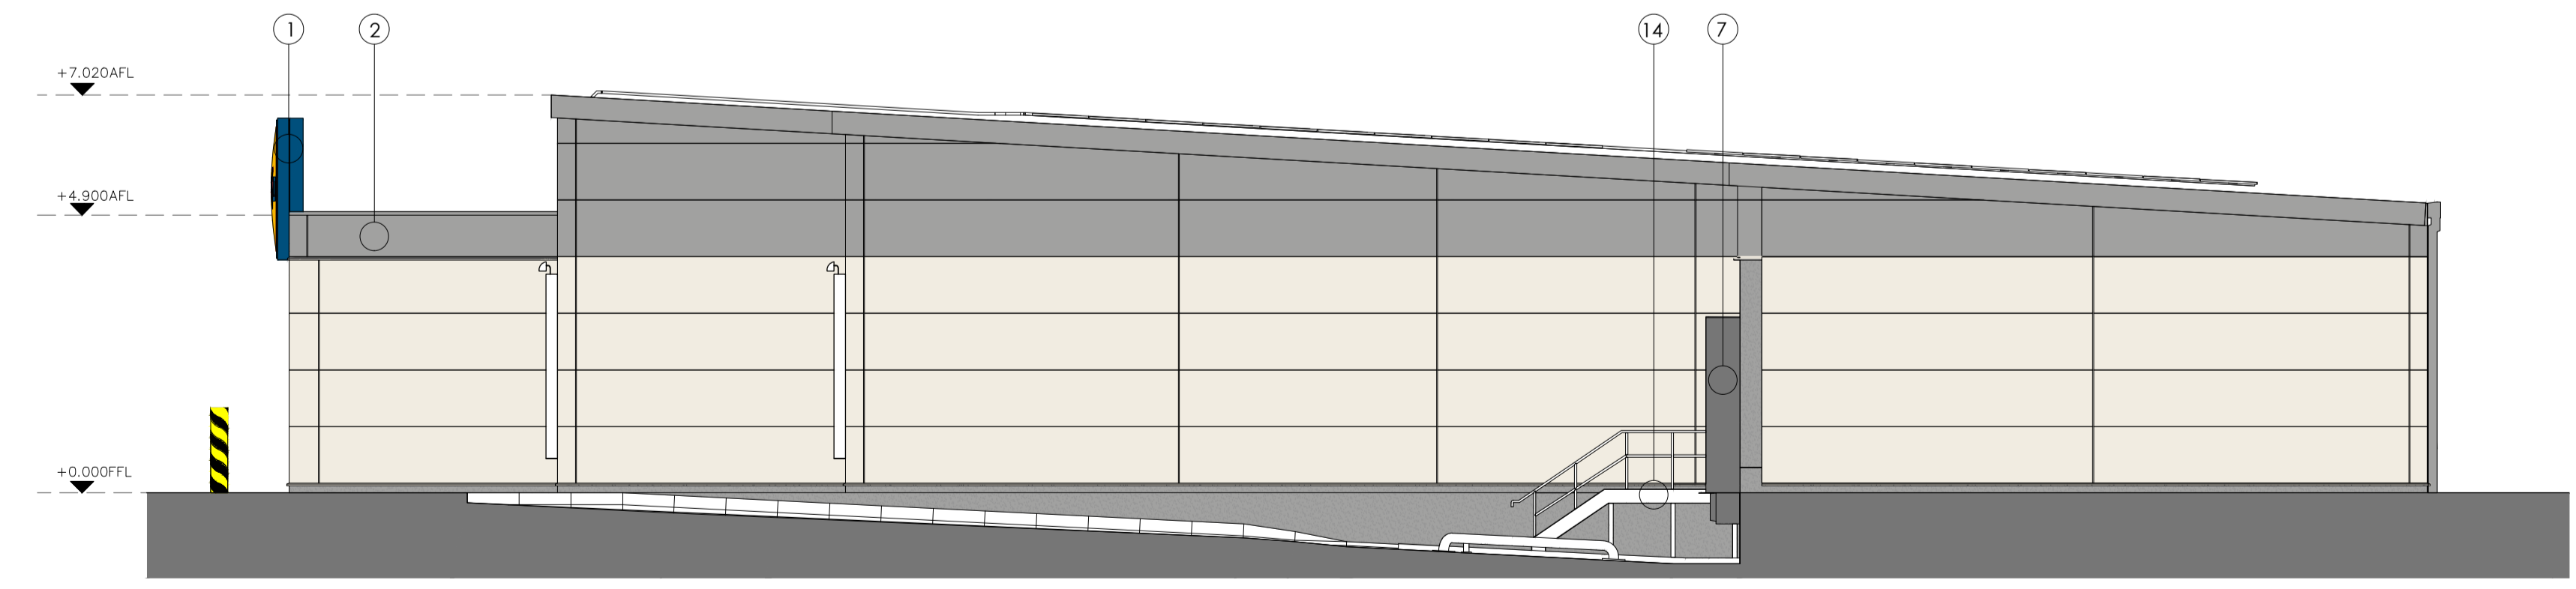

PROPOSED WEST ELEVATION
SCALE 1:100

- PROPOSED MATERIALS FINISHES
DRAWING TO BE READ IN CONJUNCTION WITH LIDL SPECIFICATION.
MATERIALS INDICATED ARE ILLUSTRATIVE ONLY AND MAY NOT MATCH THE FINAL FINISH.
- 1 NEW LIDL SIGNAGE INTERNALLY ILLUMINATED
2500mm X 2500mm
 - 2 PARAPET CLADDING COLOUR SILVER
RAL 9006
 - 3 STAINLESS STEEL TROLLEY BAYS
 - 4 PROPOSED FULL HEIGHT CURTAIN WALL GLAZING
COLOUR BLUE RAL 5010
 - 5 PROPOSED WELFARE WINDOW
COLOUR BLUE RAL 5010
 - 6 PROPOSED DOORS/MOE DOORS/ UTILITY ROOM
COLOUR BLUE RAL 5010
 - 7 PROPOSED DELIVERY DOCK SECTION DOOR
COLOUR BLUE RAL 5010
WITH DOCK SHELTER
 - 8 NEW METAL CLADDING TO SOFFITS, FACIAS,
NEW TRIMS, FLASHING, GUTTERS AND RWP
COLOUR SILVER RAL 9006
RWP - RAIN WATER PIPE
WITH ANTI CLIMB GUARDS
 - 9 PROPOSED COMPOSITE ROOF CLADDING TO
BE INSTALLED TO MATCH WALL CLADDING:
COLOUR: GREY RAL 9006
 - 10 STAINLESS STEEL BOLLARDS TO BE DOMED-TOP
MARINE GRADE 316, 1000mm HIGH
 - 11 WALL MOUNTED BILLBOARDS SHOWN INDICATIVELY
SUBJECT TO SIGNAGE APPROVAL
 - 12 HGV BOLLARD 1500mm HIGH BLACK AND YELLOW
 - 13 GALVANISED SHEFFIELD CYCLE STANDS
 - 14 ROOF MOUNTED SOLAR PV PANELS
 - CLADDING PANELS IN WHITE RAL 9010
 - CLADDING PANELS TO MATCH RAL 9006
 - RENDERED PLINTH TO MATCH RAL 9006

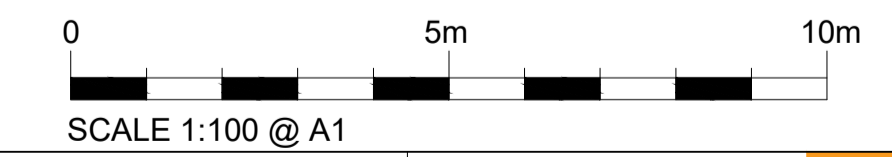

IMPORTANT INFORMATION
Dimensions to be confirmed on site prior to start of works and ODAS to be informed of discrepancies immediately. No dimensions to be scaled from this drawing.
All materials and works are to be carried out in accordance with current British Standards, Euro Codes, Planning Approval, current Building Regulations and codes of Practice as appropriate.
Party Wall Act - Notices under the Party Wall Act are to be served by the property owner or appointed third party by property owner.
Health and Safety - CDM 2015 Regulations apply to all construction works to be carried out and apply to designers, contractors and the client. As such all parties have duties under these regulations.

Notes



Rev	Date	Description	Revised By	Checked By
A	31.07.20	ELEVATIONS UPDATED TO ALIGN WITH STANDARD TYPE 14.	SEN	OGH

Client:
LIDL GREAT BRITAIN LTD.
Chillpark Brake, Clyst Honiton,
Exeter, Devon, EX5 2FU
Project Name:
NORTH PAIGNTON

Drawing Title:
PROPOSED ELEVATIONS

Drawing Status: PLANNING

Project No: 18079
Drawing No: AD_113_REV A
Drawn By: SEN
Checked By: DGH
Date: APR 2020
Scale @ A1: 1:100

ONE DESIGN
ARCHITECTURAL SERVICES

One Design Architectural Services Ltd
Unit 1 Merchants Quay,
Phase II, Ashley Lane, Shipley,
West Yorkshire, BD17 7DB
Tel: 01274 591188
www.onedesignarchs.com
mail@onedesignarchs.com
Registered in England & Wales No: 8355643